


ELEVATION FACING PEORIA AVE.




ELEVATION FACING GOLF COURSE

FAIRWAY RECREATION CENTER

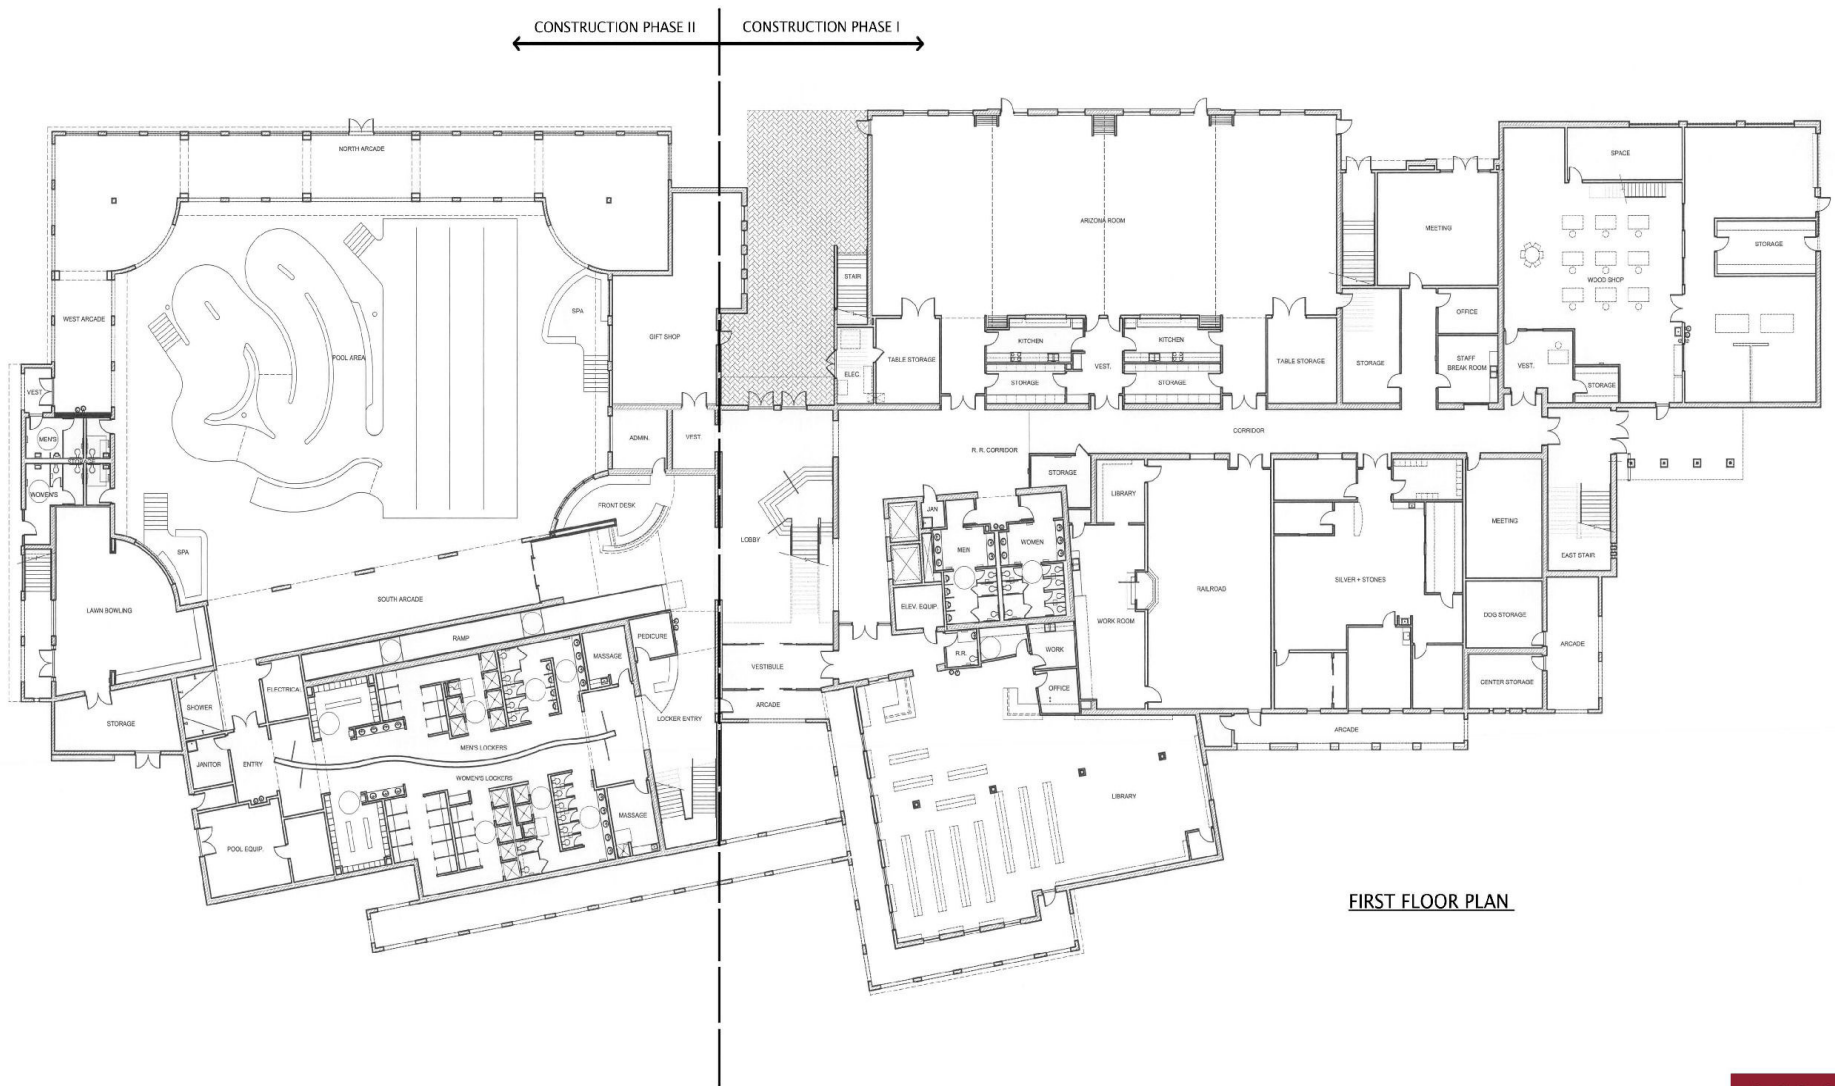

FIRST FLOOR PLAN

FAIRWAY RECREATION CENTER

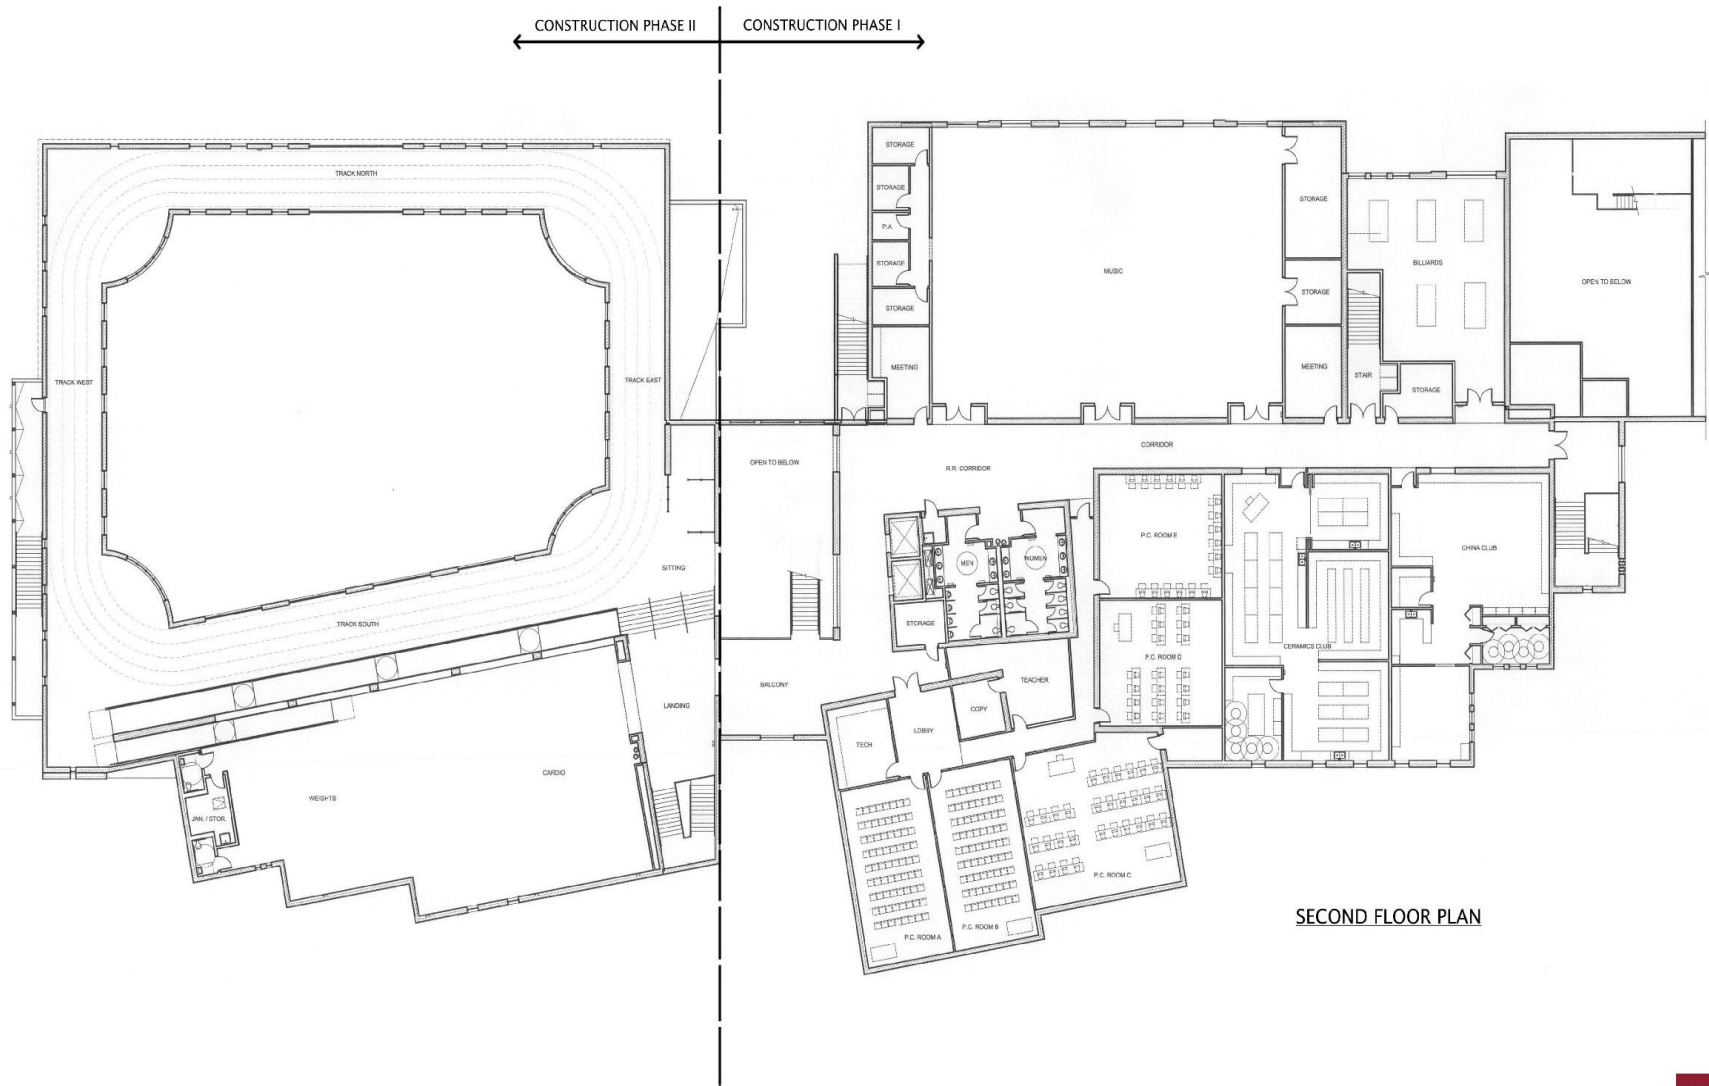

SECOND FLOOR PLAN

FAIRWAY RECREATION CENTER